




City of Demorest - City Hall Modifications

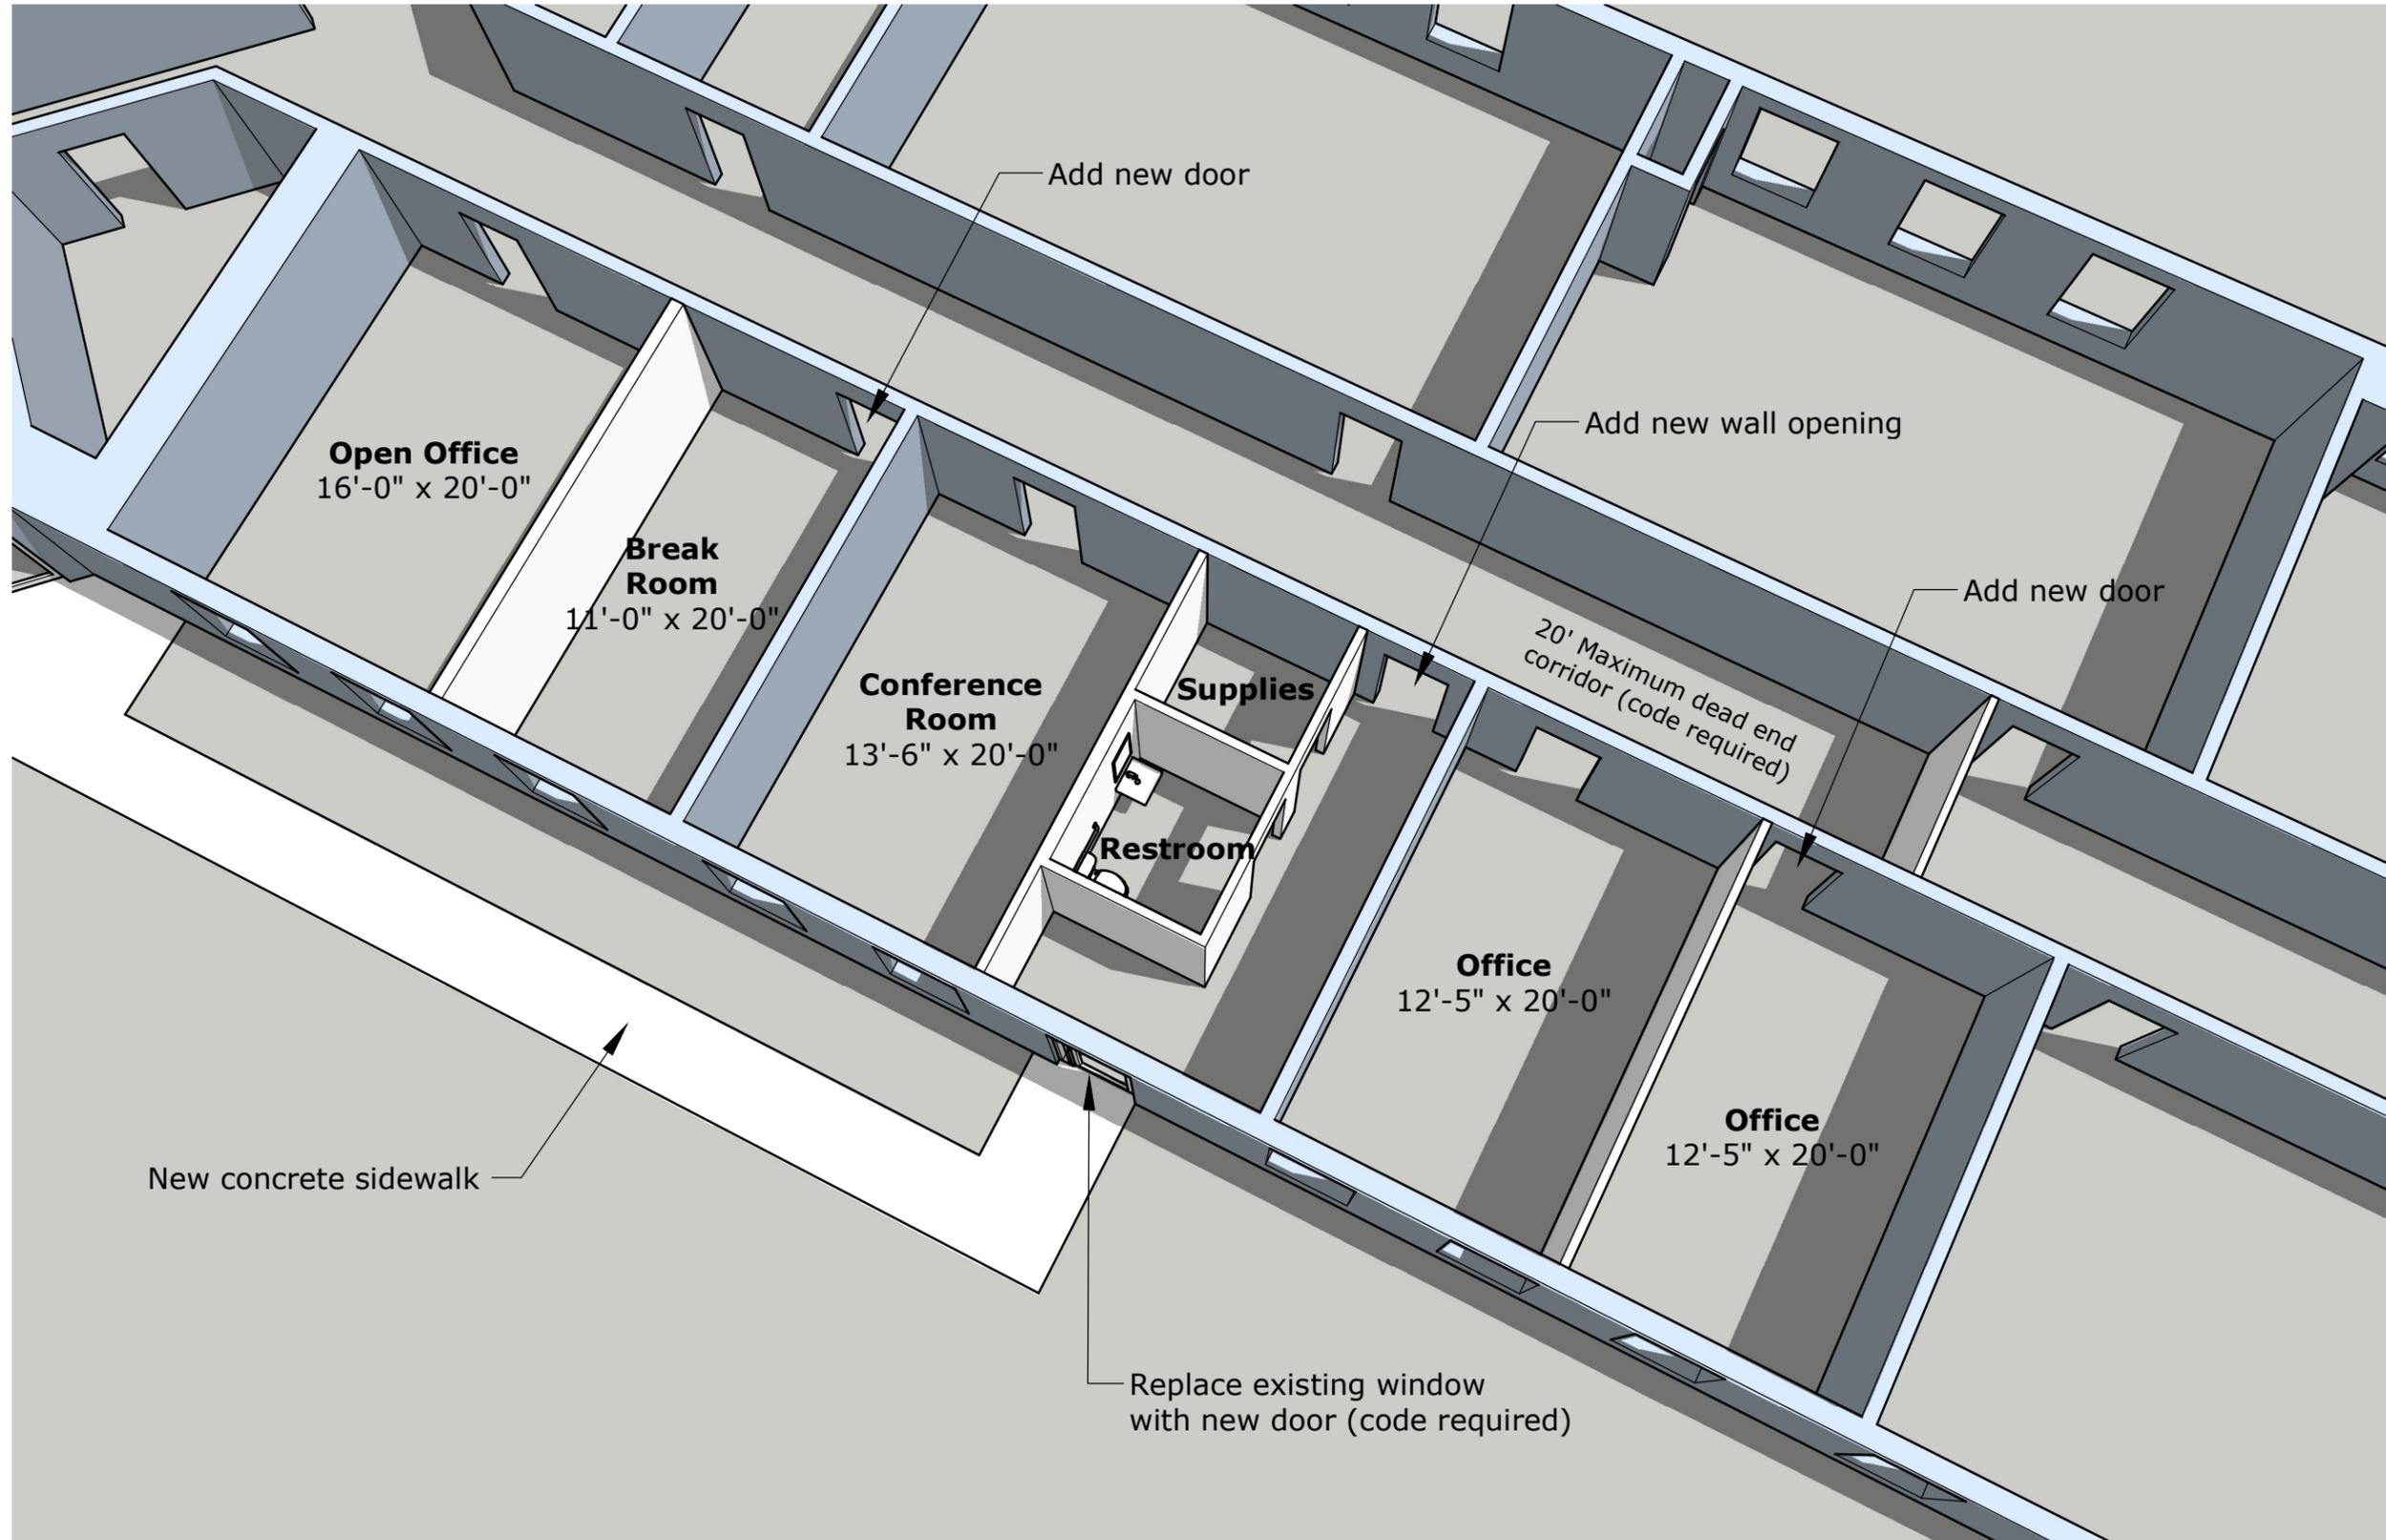


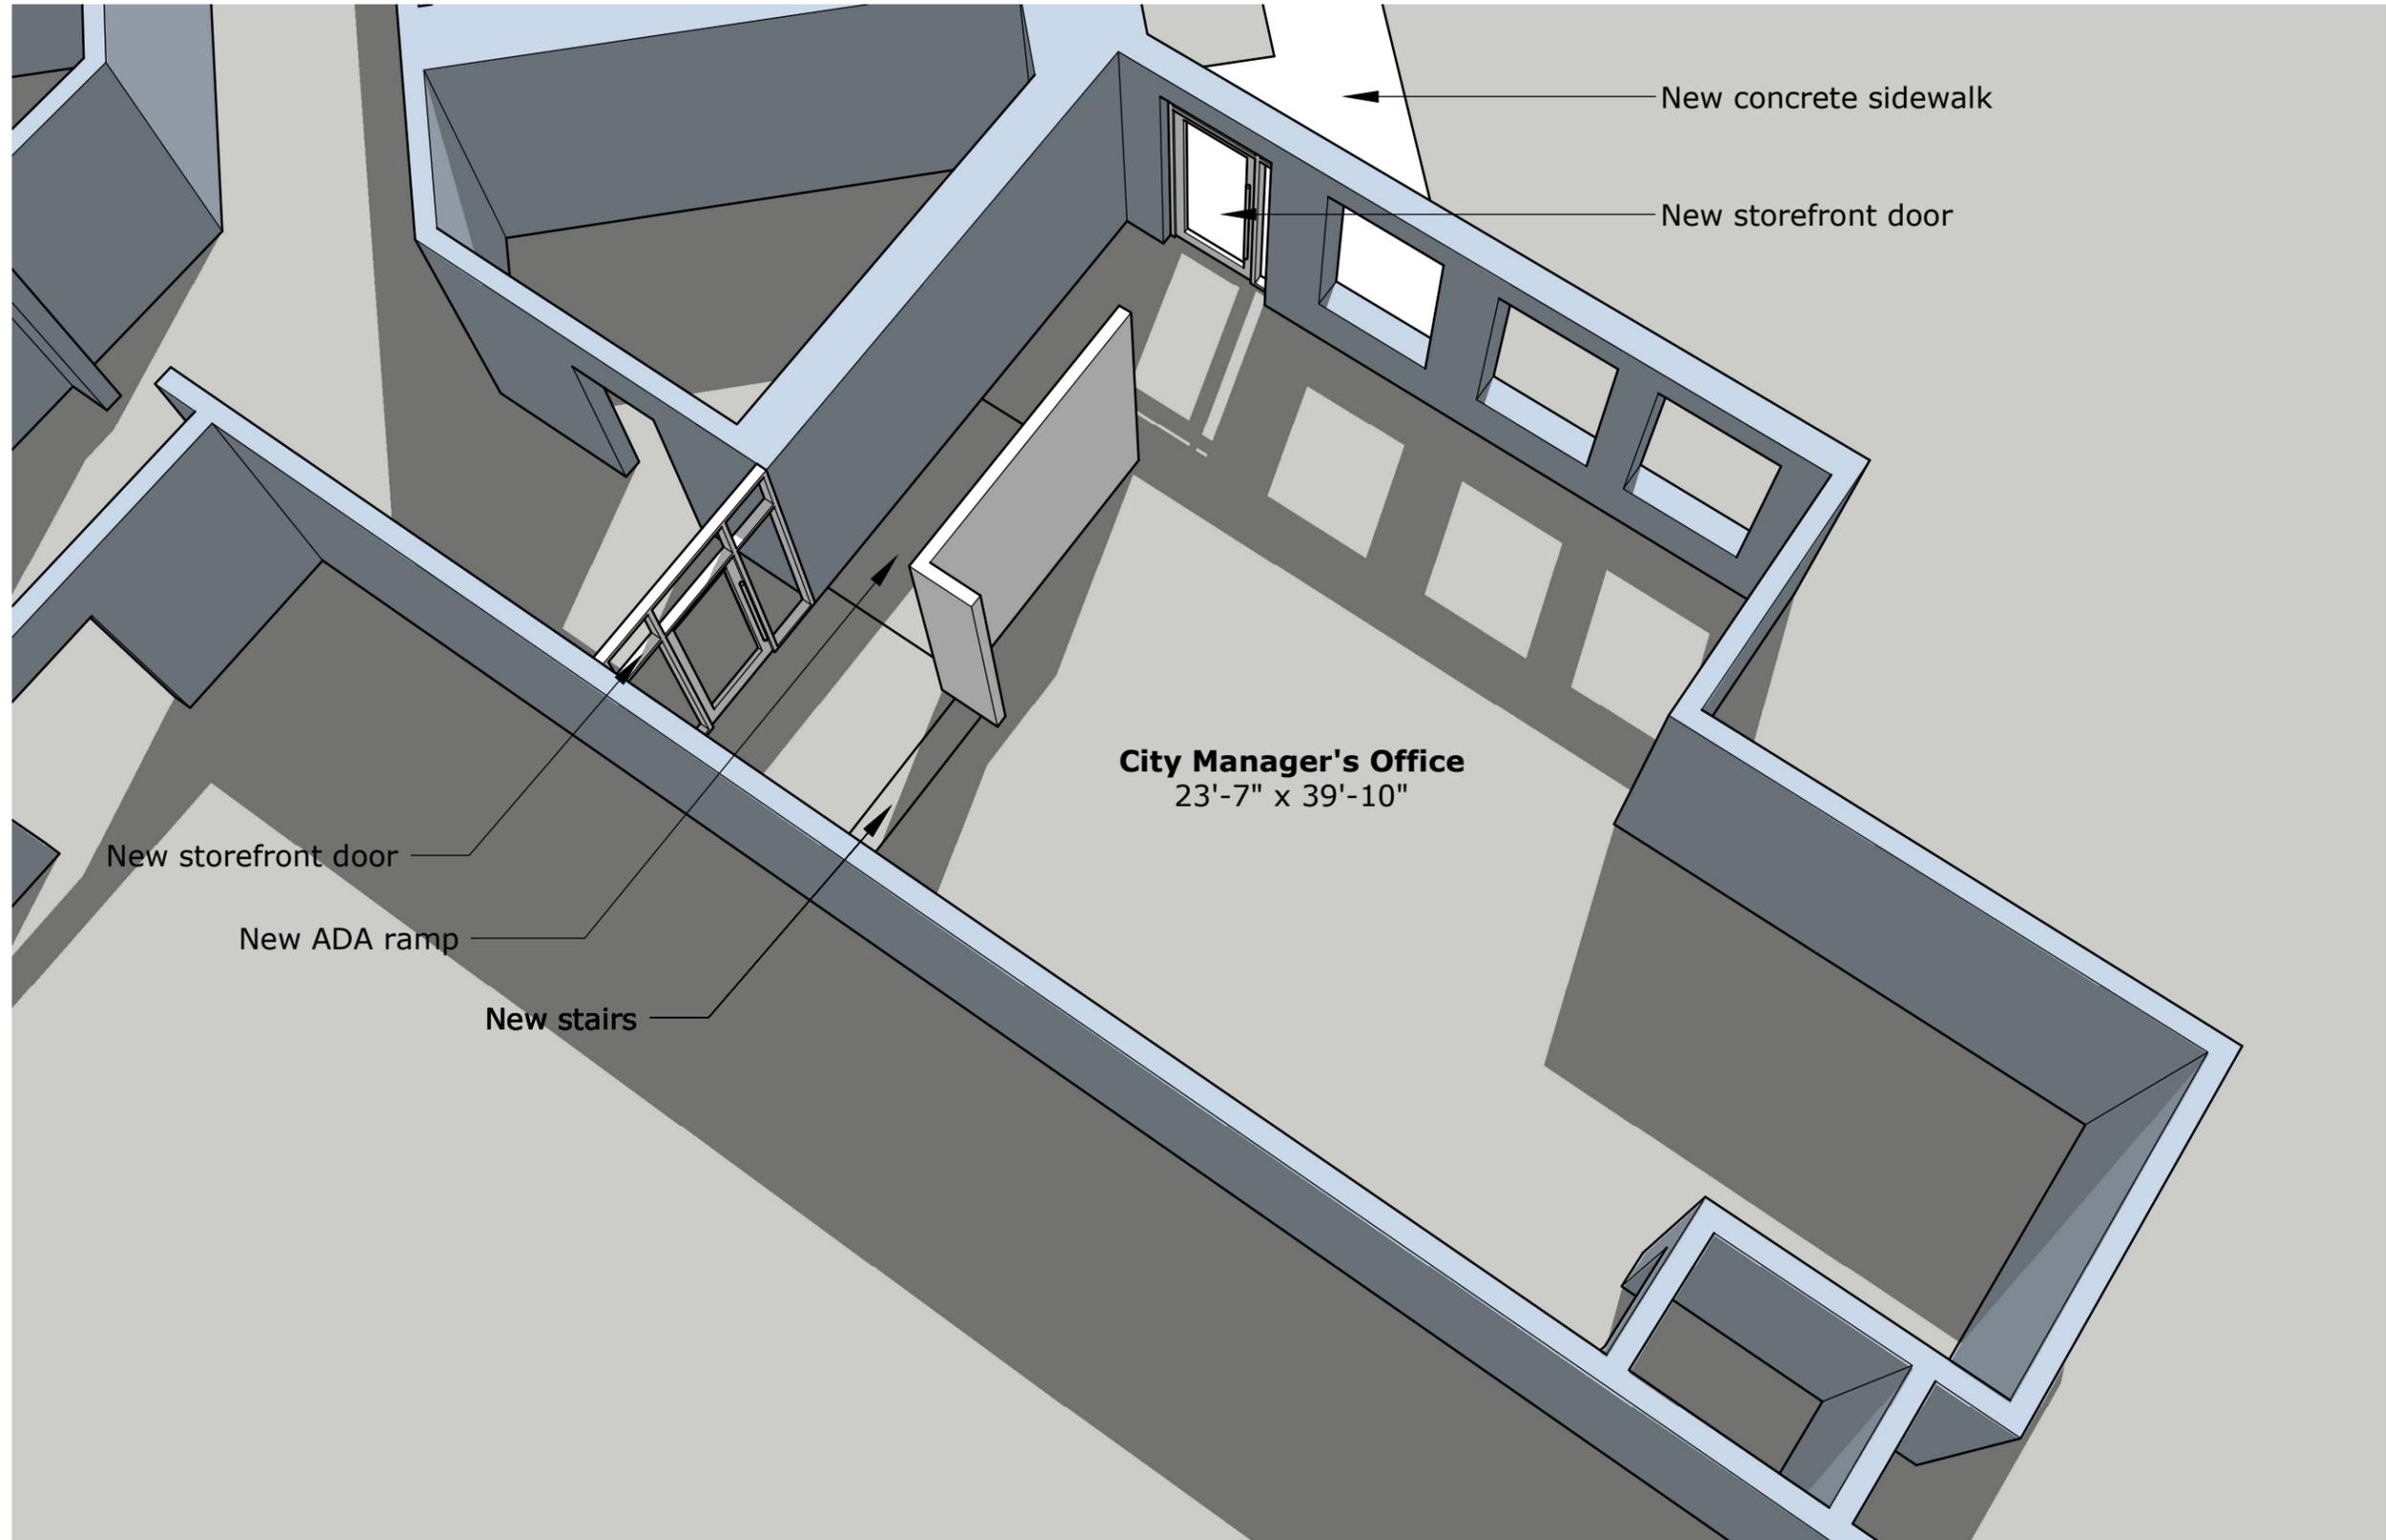


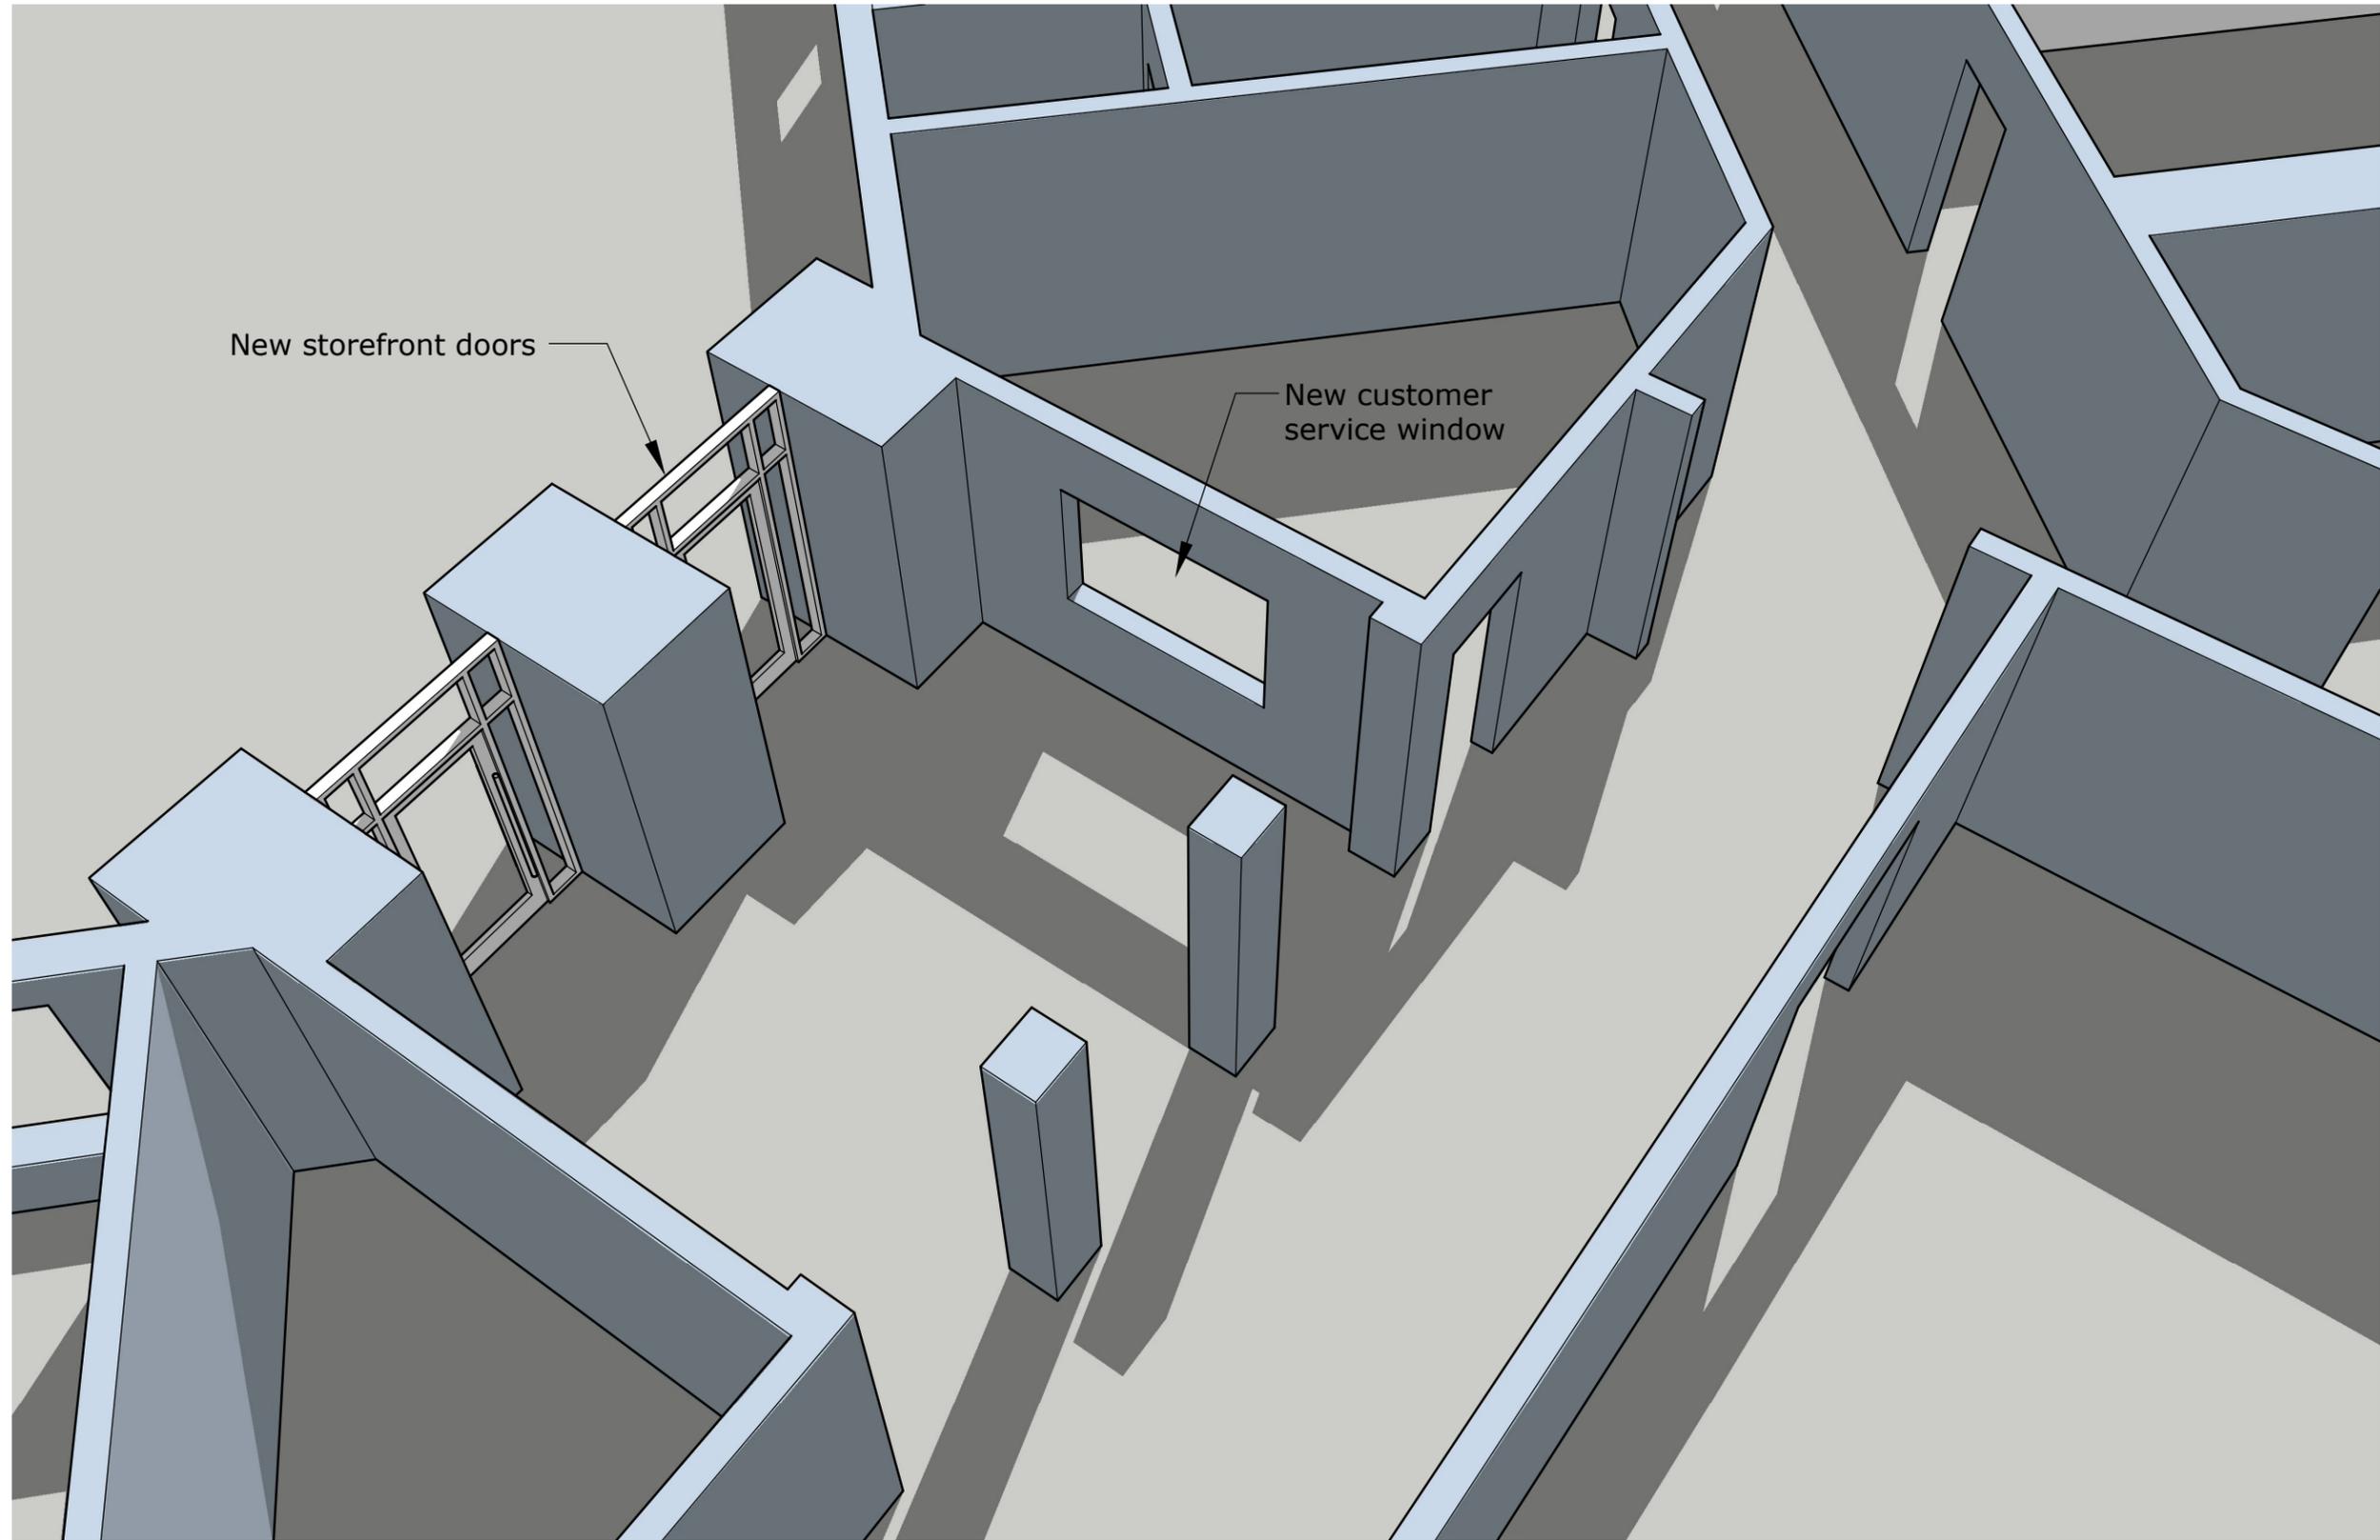

New storefront doors

New customer service window

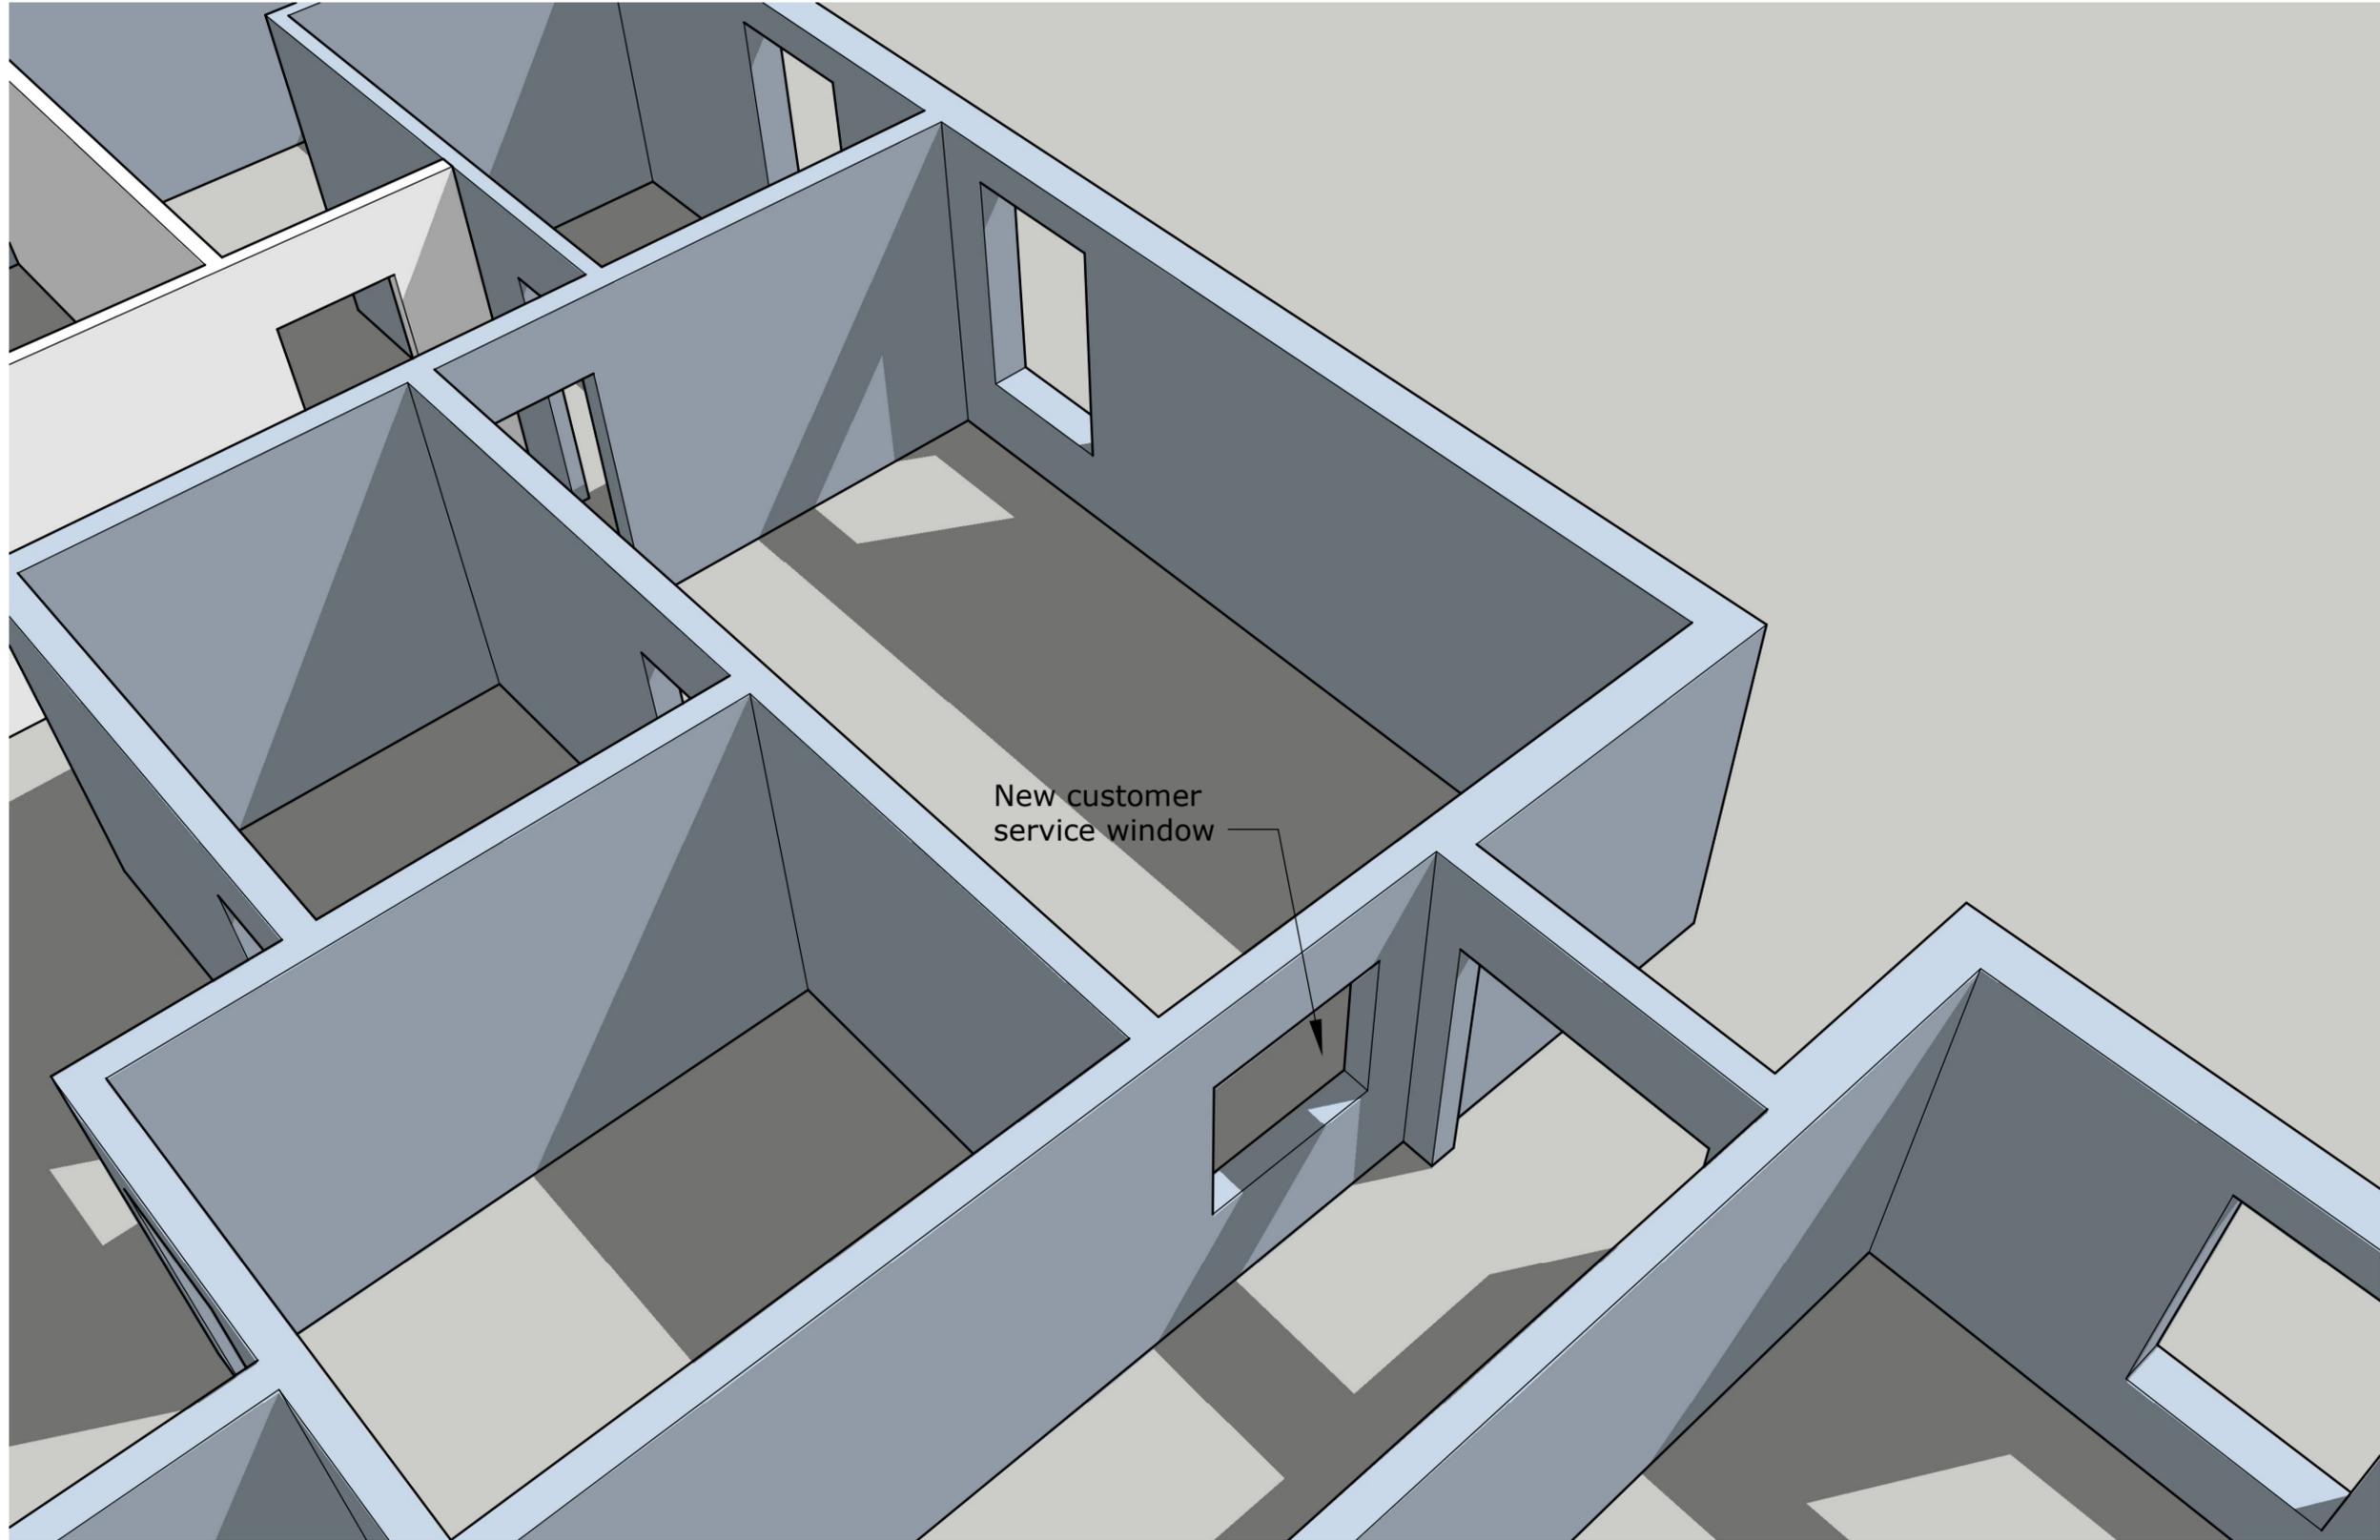

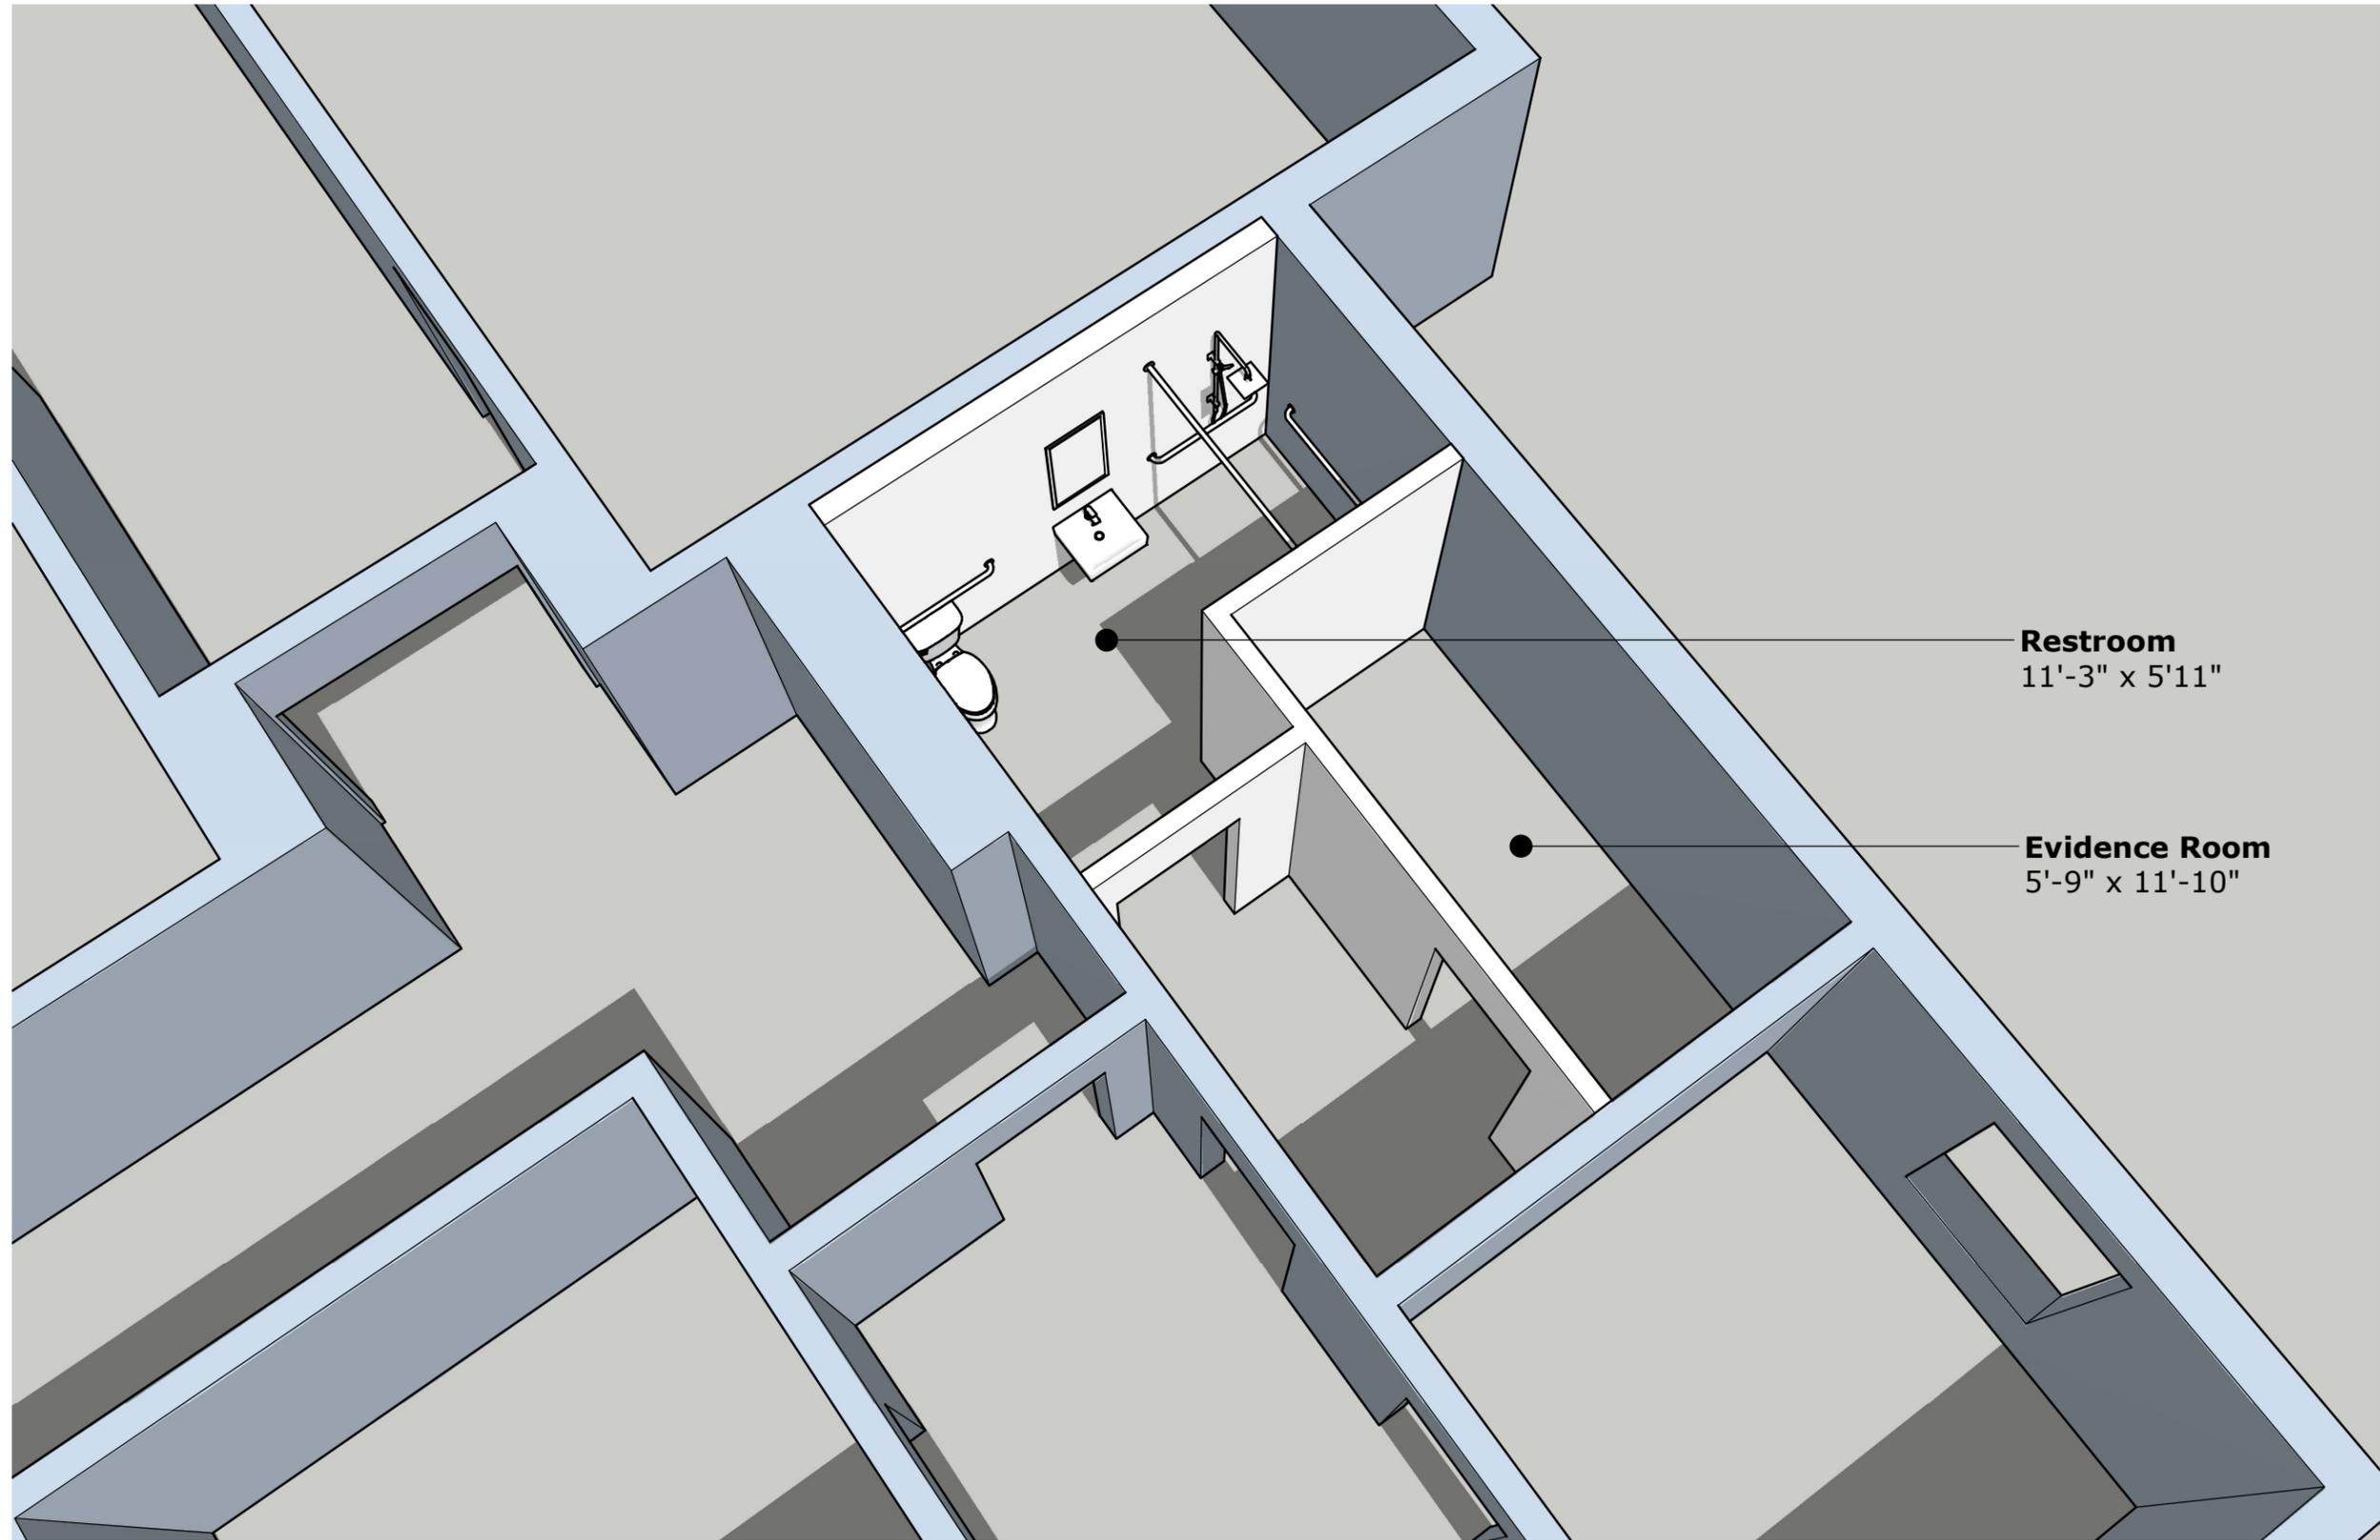

**Restroom**  
11'-3" x 5'11"

**Evidence Room**  
5'-9" x 11'-10"

